


**EXPANSION NOTE**

PEAK CAPS EXCEEDING 100'-0" IN LENGTH REQUIRE THE USE OF A 6" COVER PLATE.

**FLASHING LAP NOTE**

LAP PEAK AND CLEATS 2" MIN W/ 2 ROWS OF BUTYL SEALANT.  
DO NOT POP RIVET LAPPED FLASHINGS.

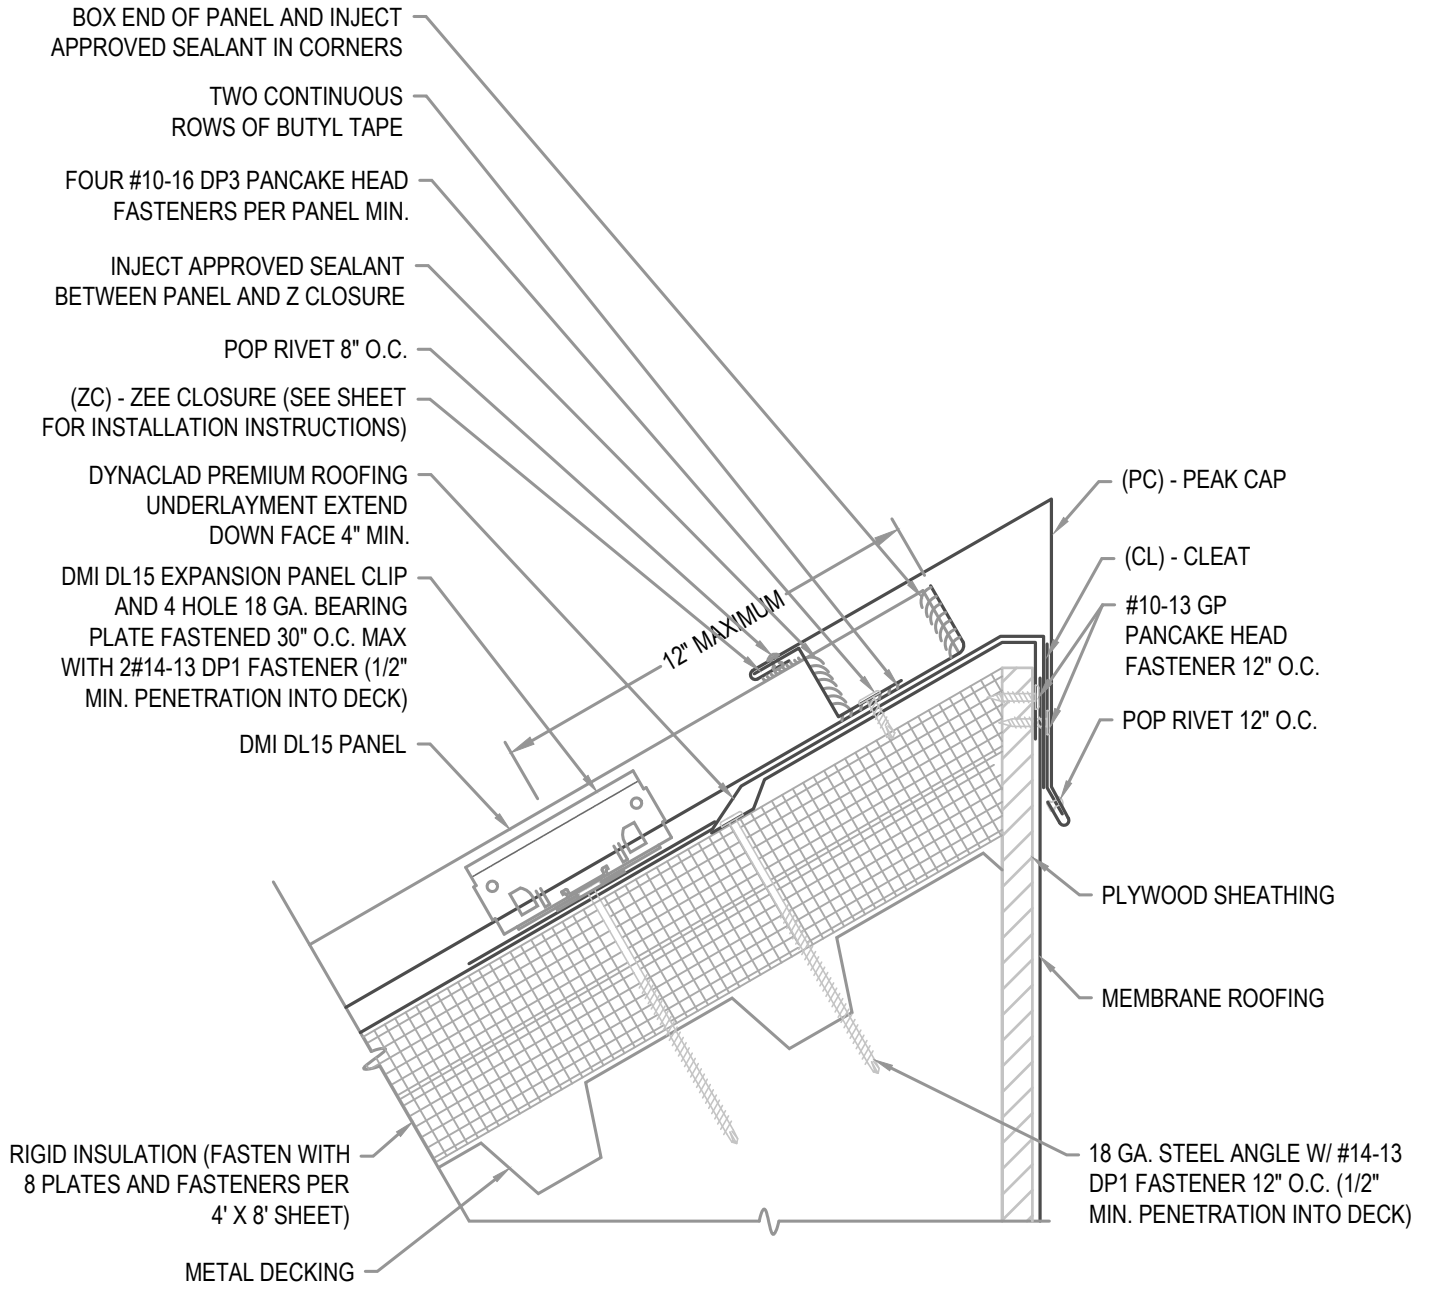

**ARCHITECTURAL PEAK**

● **PROVEN** ● **DEPENDABLE** ● **SUSTAINABLE** ●

**METAL ENVELOPE SYSTEMS SINCE 1988**

[WWW.DMIMETALS.COM](http://WWW.DMIMETALS.COM)

Detail:  
**DL15 07-02-IA**

Issue/Rev Date: **01/17**      Scale: **3"=1'-0"**