

**INVERTED V NOTE**


ON ROOF PITCHES OVER 6:12 OR PANEL LENGTHS EXCEEDING 60' OR ON DISSIMILAR PITCHES INCREASE THE INVERTED V IN THE VALLEY TO 2".

**FLASHING LAP NOTE**

LAP VALLEY 8" MIN. WITH 2 ROWS OF APPROVED SEALANT.

**FASTENER NOTE**

ALL EXTERIOR FASTENERS ARE TO BE EITHER STAINLESS OR PLATED CARBON STEEL.

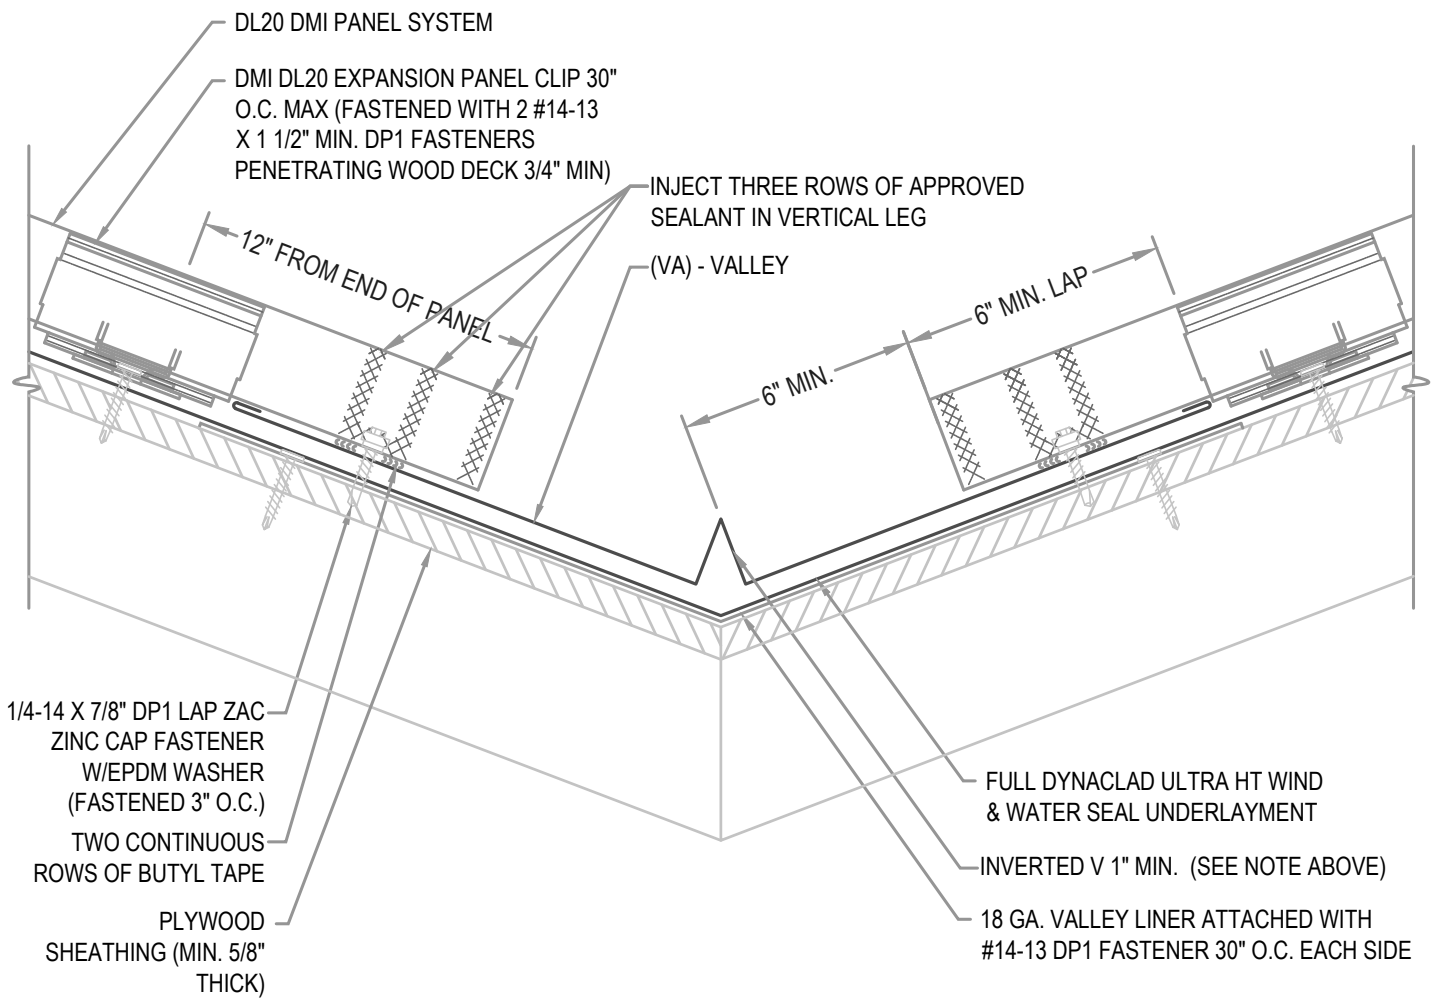

1/4-14 X 7/8" DP1 LAP ZAC  
ZINC CAP FASTENER  
W/EPDM WASHER  
(FASTENED 3" O.C.)  
TWO CONTINUOUS  
ROWS OF BUTYL TAPE  
PLYWOOD  
SHEATHING (MIN. 5/8"  
THICK)

FULL DYNACLAD ULTRA HT WIND  
& WATER SEAL UNDERLAYMENT  
INVERTED V 1" MIN. (SEE NOTE ABOVE)  
18 GA. VALLEY LINER ATTACHED WITH  
#14-13 DP1 FASTENER 30" O.C. EACH SIDE



**HYDROSTATIC VALLEY**

● **PROVEN** ● **DEPENDABLE** ● **SUSTAINABLE** ●

**METAL ENVELOPE SYSTEMS SINCE 1988**

[WWW.DMIMETALS.COM](http://WWW.DMIMETALS.COM)

Detail: <b>DL20 03-00-WH</b>	
Issue/Rev Date: <b>01/17</b>	Scale: <b>3"=1'-0"</b>