


**EXPANSION NOTE**

PEAK CAPS EXCEEDING 100'-0" IN LENGTH REQUIRE THE USE OF A 6" COVER PLATE.

**FLASHING LAP NOTE**

LAP PEAK AND CLEATS 2" MIN W/ 2 ROWS OF BUTYL SEALANT.  
DO NOT POP RIVET LAPPED FLASHINGS.

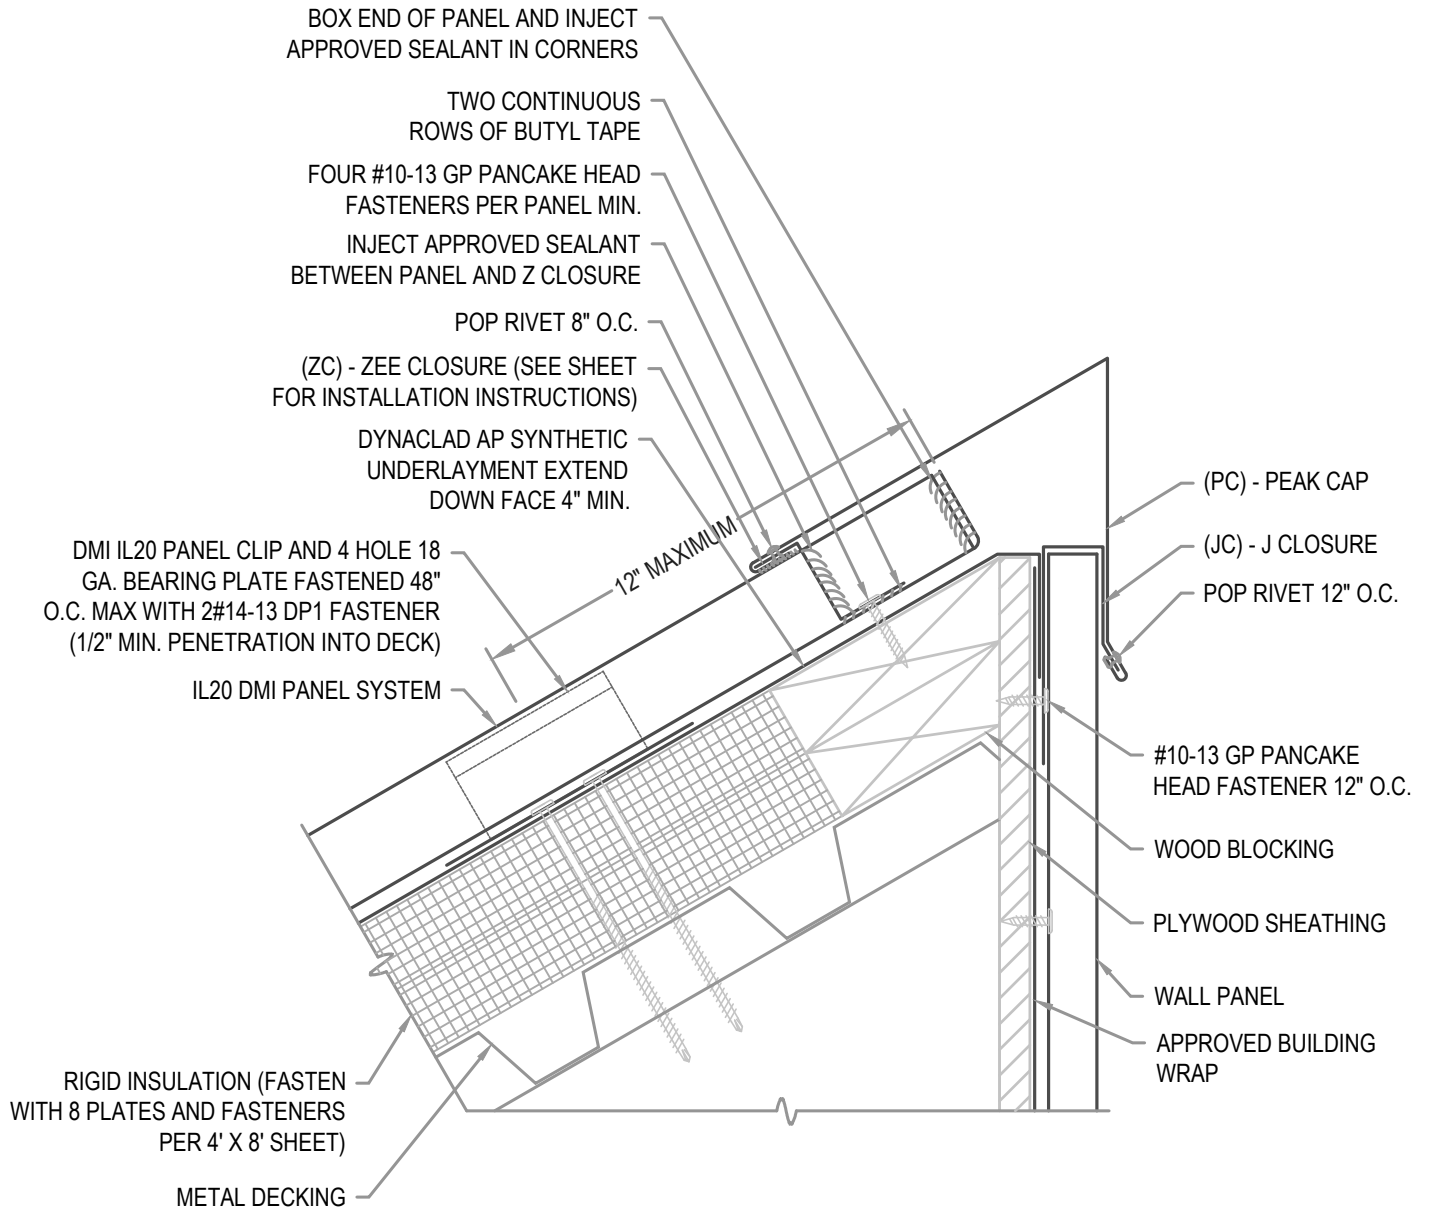

**ARCHITECTURAL PEAK W/ WALL PANEL**

**• PROVEN • DEPENDABLE • SUSTAINABLE •**  
**METAL ENVELOPE SYSTEMS SINCE 1988**

[WWW.DMIMETALS.COM](http://WWW.DMIMETALS.COM)

Detail:

**IL20 07-01-IA**

Issue/Rev Date:

**01/17**

Scale:

**3"=1'-0"**