


FLASHING LAP NOTE

LAP APRON AND RAT GUARD (SLOPED) 2" MIN WI 2 ROWS OF BUTYL SEALANT.
DO NOT POP RIVET LAPPED FLASHINGS.

VENTILATION NOTE

DMI PERFORATED Z CLOSURE PROVIDES 23% NET FREE AIR MOVEMENT.

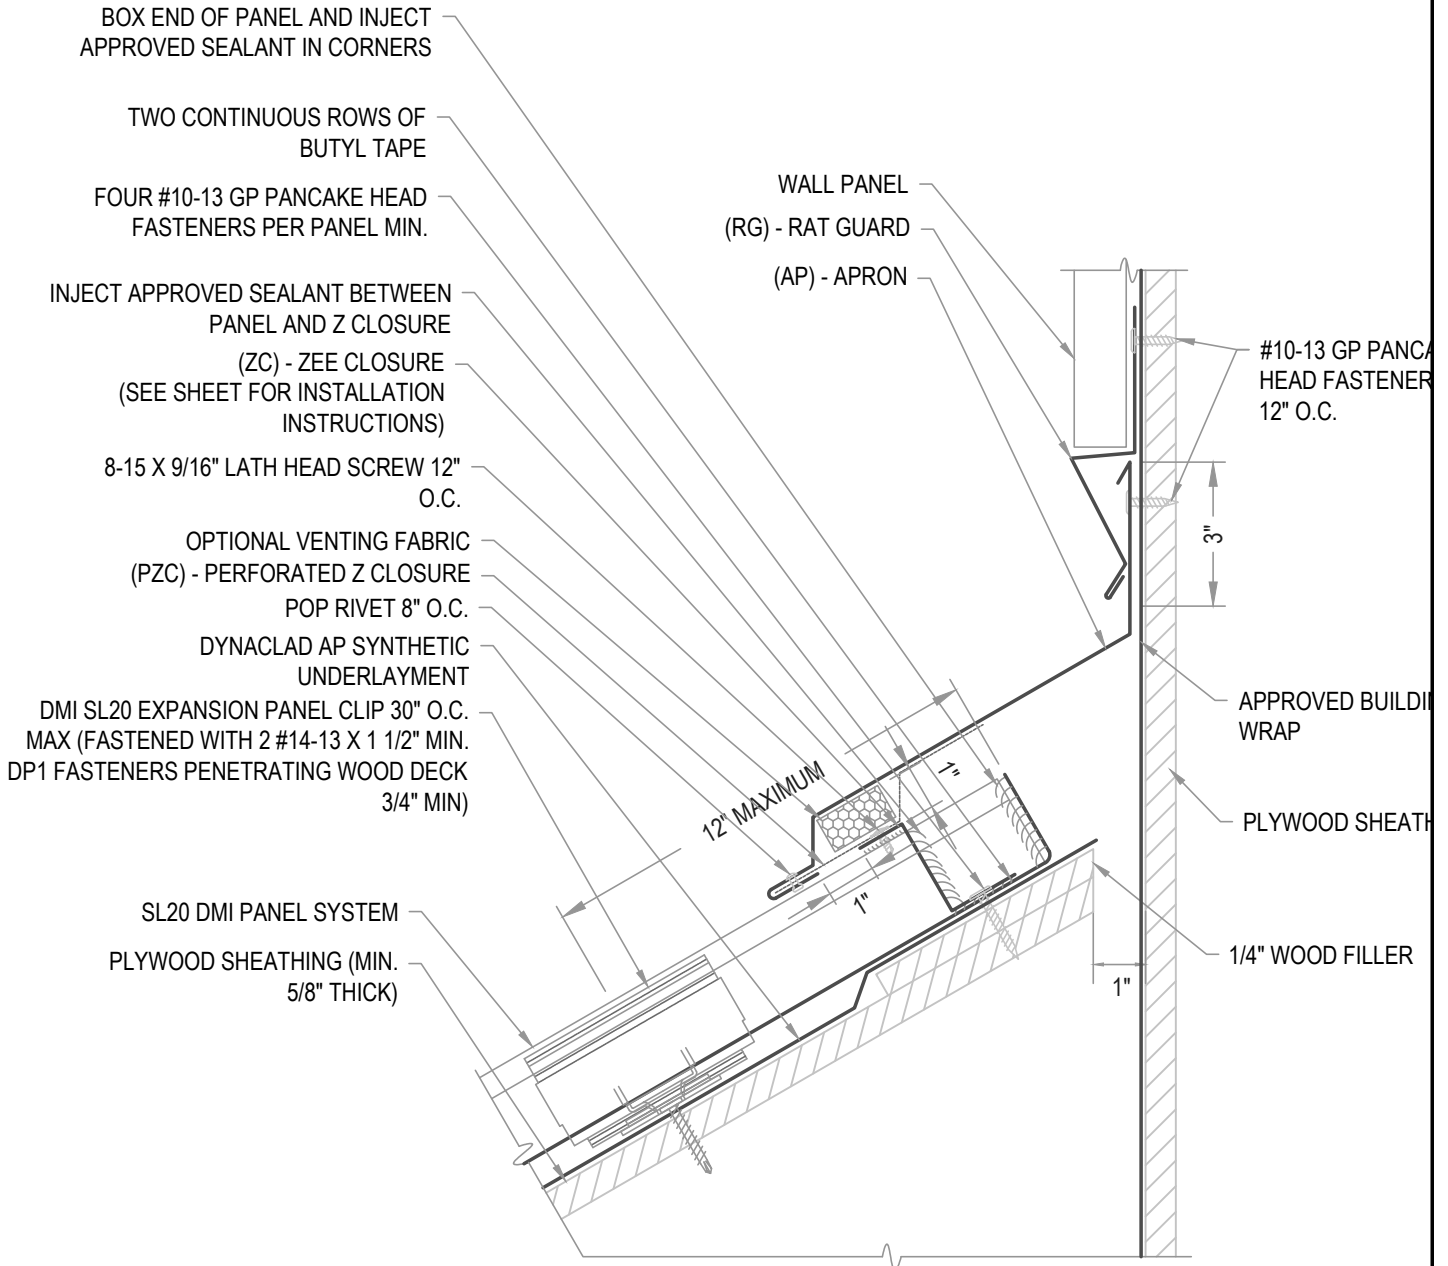

ARCHITECTURAL VENTED APRON

• PROVEN • DEPENDABLE • SUSTAINABLE •
METAL ENVELOPE SYSTEMS SINCE 1988

WWW.DMIMETALS.COM

Detail:

SL20 06-02-W

Issue/Rev Date:

01/17

Scale:

3"=1'-0"