


**FLASHING LAP NOTE**

LAP FLASHINGS 2" MIN W/ 1 ROW OF BUTYL SEALANT.

**FASTENER NOTE**

ALL EXTERIOR FASTENERS ARE TO BE EITHER STAINLESS OR PLATED CARBON STEEL.

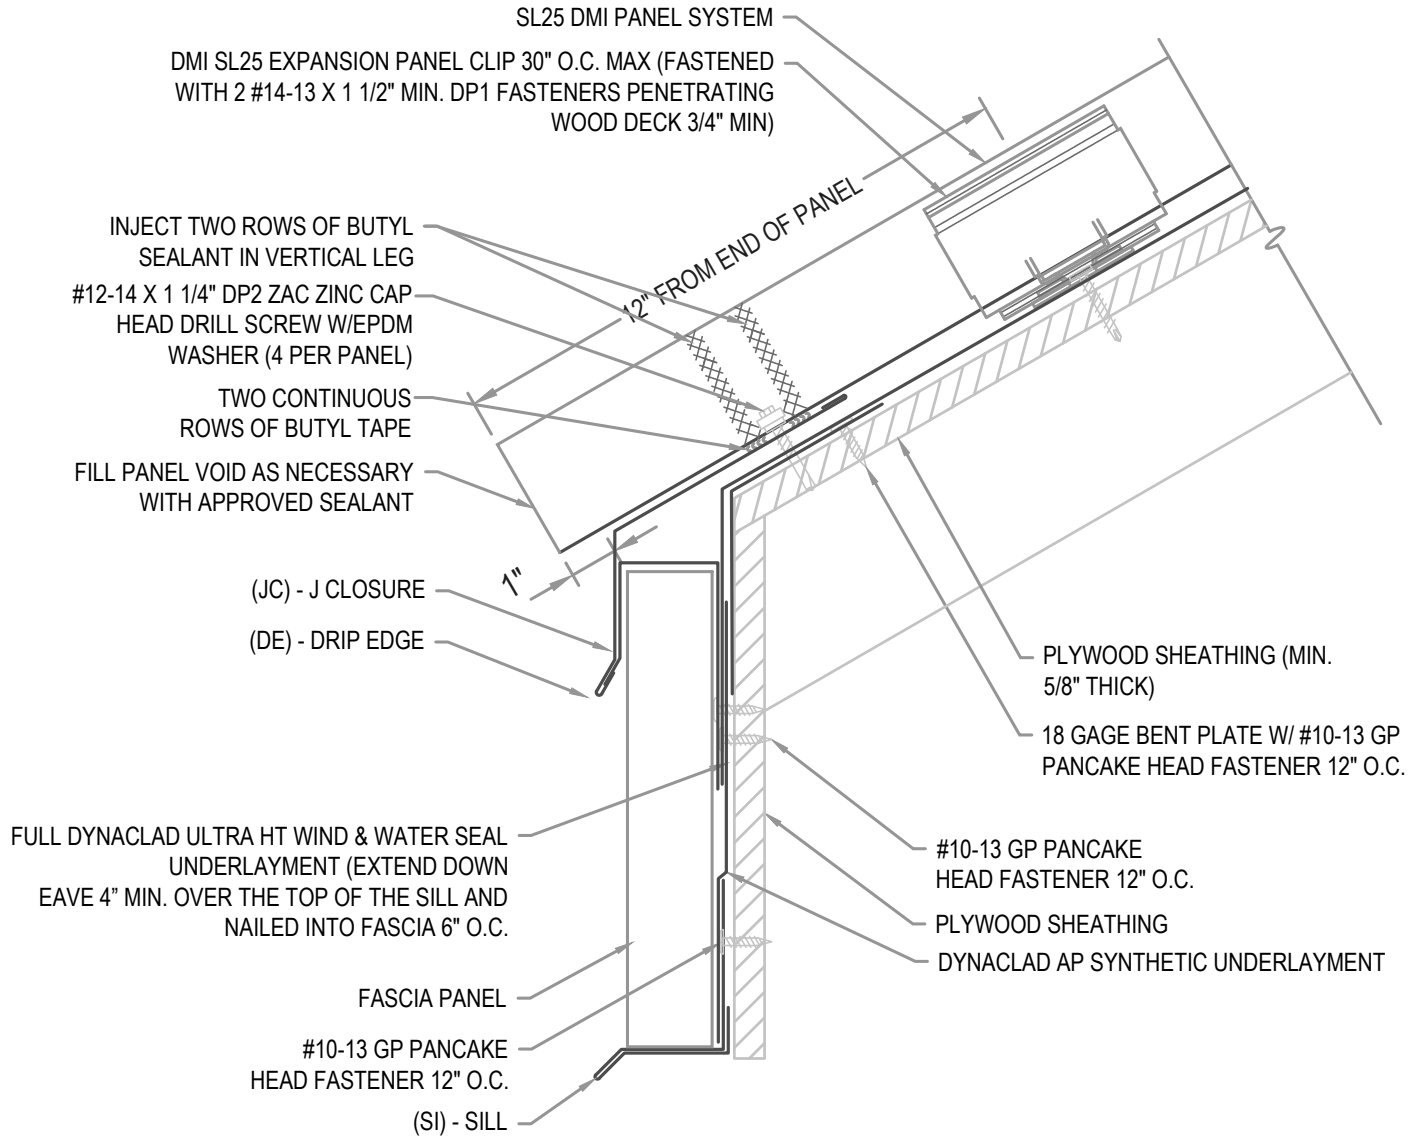

**HYDROSTATIC EAVE W/ FASCIA PANEL**

**• PROVEN • DEPENDABLE • SUSTAINABLE •**  
**METAL ENVELOPE SYSTEMS SINCE 1988**

[WWW.DMIMETALS.COM](http://WWW.DMIMETALS.COM)

Detail:

**SL25 01-03-WH**

Issue/Rev Date:

**01/17**

Scale:

**3"=1'-0"**