

INVERTED V NOTE


ON ROOF PITCHES OVER 6:12 OR PANEL LENGTHS EXCEEDING 60' OR ON DISSIMILAR PITCHES INCREASE THE INVERTED V IN THE VALLEY TO 2".

FLASHING LAP NOTE

LAP VALLEY 8" MIN. WITH 2 ROWS OF APPROVED SEALANT.

FASTENER NOTE

ALL EXTERIOR FASTENERS ARE TO BE EITHER STAINLESS OR PLATED CARBON STEEL.

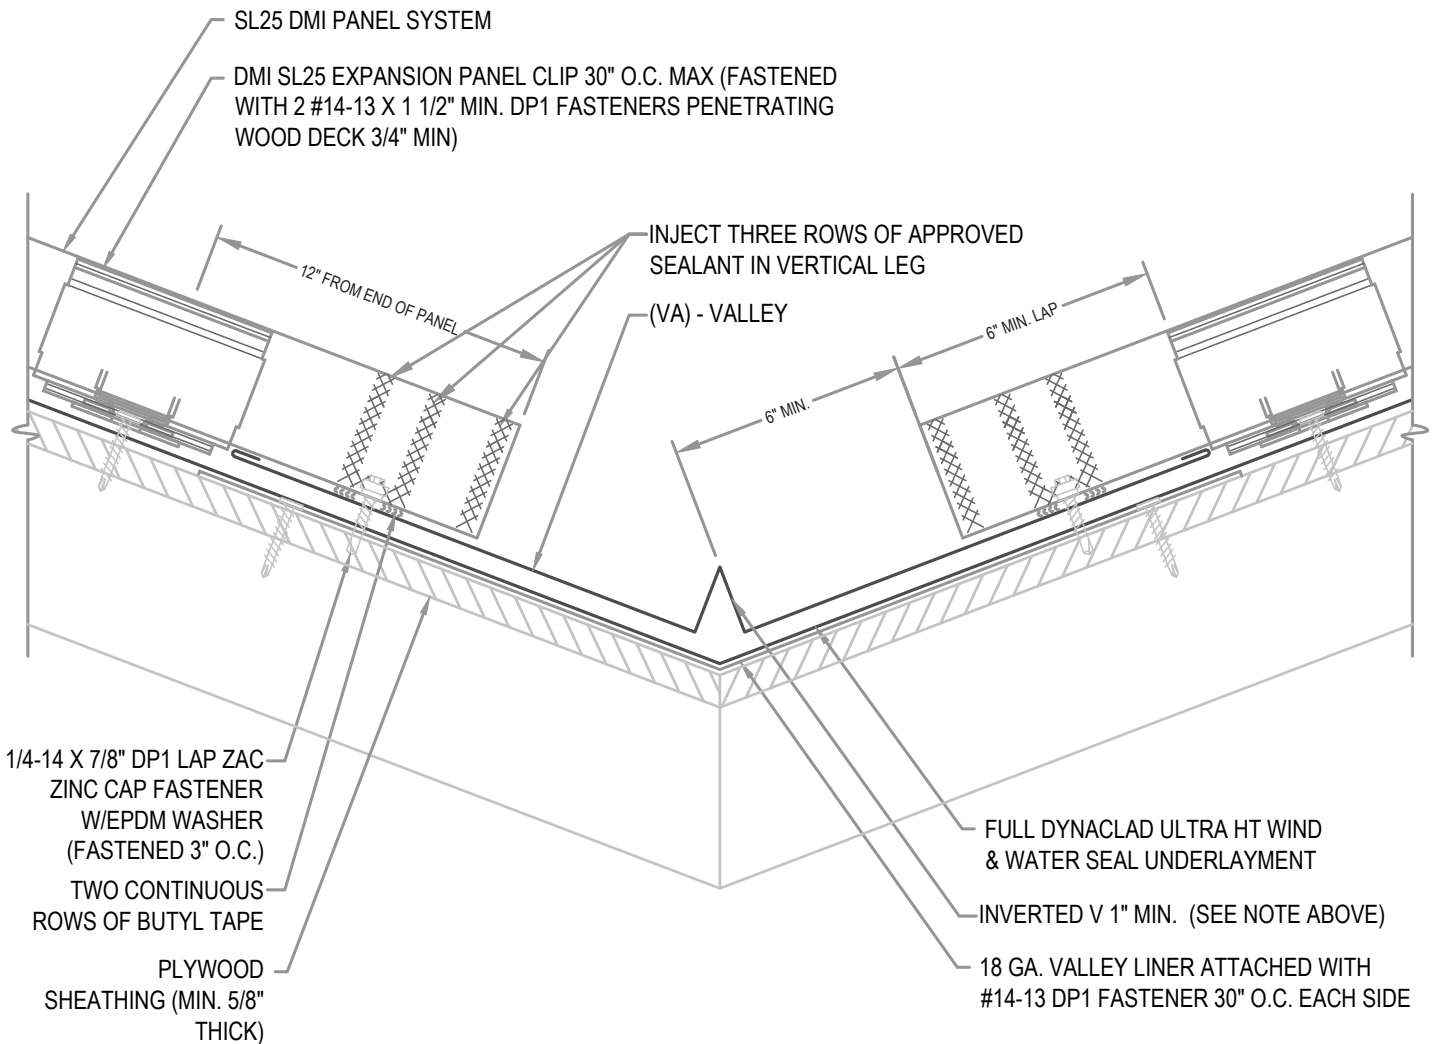

1/4-14 X 7/8" DP1 LAP ZAC
ZINC CAP FASTENER
W/EPDM WASHER
(FASTENED 3" O.C.)
TWO CONTINUOUS
ROWS OF BUTYL TAPE
PLYWOOD
SHEATHING (MIN. 5/8"
THICK)

FULL DYNACLAD ULTRA HT WIND
& WATER SEAL UNDERLAYMENT
INVERTED V 1" MIN. (SEE NOTE ABOVE)
18 GA. VALLEY LINER ATTACHED WITH
#14-13 DP1 FASTENER 30" O.C. EACH SIDE



HYDROSTATIC VALLEY

● **PROVEN** ● **DEPENDABLE** ● **SUSTAINABLE** ●

METAL ENVELOPE SYSTEMS SINCE 1988

WWW.DMIMETALS.COM

Detail:
SL25 03-00-WH

Issue/Rev Date: **01/17** Scale: **3"=1'-0"**