

**INVERTED V NOTE**


ON ROOF PITCHES OVER 6:12 OR PANEL LENGTHS EXCEEDING 60' OR ON DISSIMILAR PITCHES INCREASE THE INVERTED V IN THE VALLEY TO 2".

**FLASHING LAP NOTE**

LAP VALLEY 8" MIN. WITH 2 ROWS OF APPROVED SEALANT.

**FASTENER NOTE**

ALL EXTERIOR FASTENERS ARE TO BE EITHER STAINLESS OR PLATED CARBON STEEL.

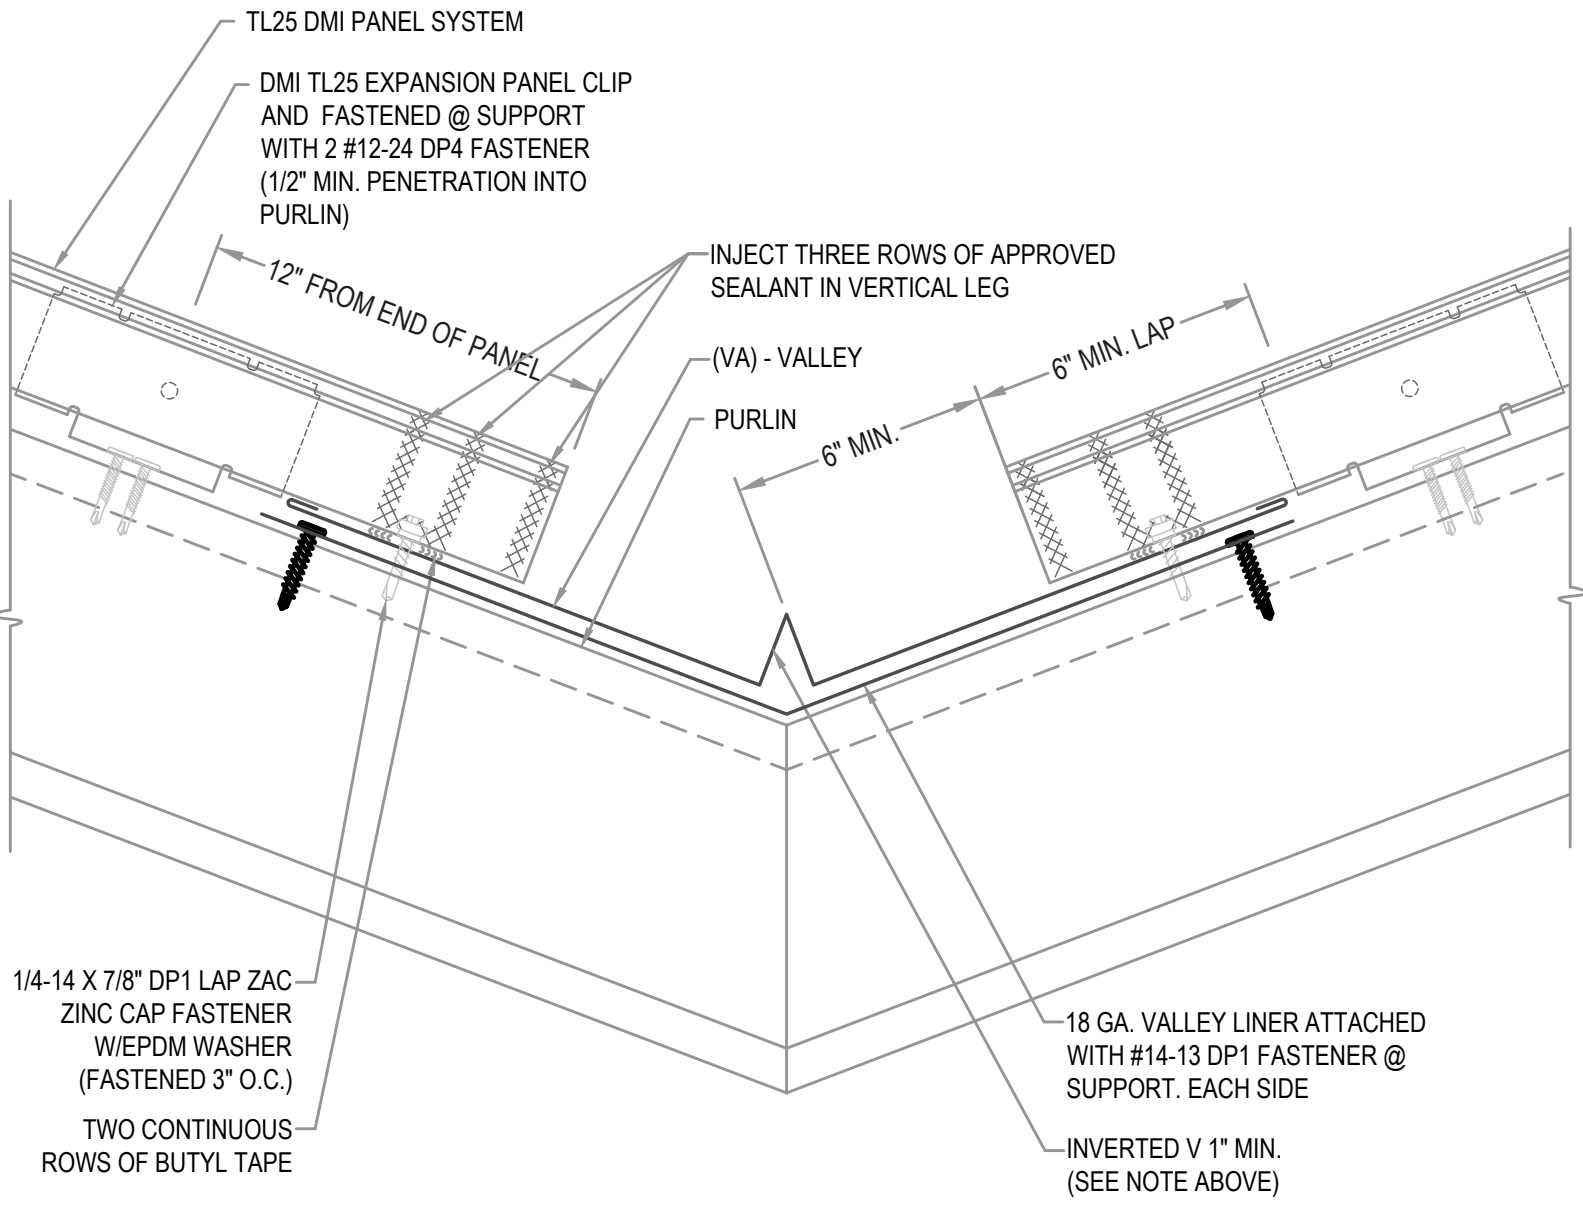

**HYDROSTATIC VALLEY**

**• PROVEN • DEPENDABLE • SUSTAINABLE •**  
**METAL ENVELOPE SYSTEMS SINCE 1988**

[WWW.DMIMETALS.COM](http://WWW.DMIMETALS.COM)

Detail:  
**TL25 03-00-PH**

Issue/Rev Date:	Scale:
<b>09/18</b>	<b>3"=1'-0"</b>