

EXPANSION NOTE

RIDGES EXCEEDING 100'-0" IN LENGTH REQUIRE THE USE OF A 6" COVER PLATE.

FLASHING LAP NOTE


LAP APRON 2" MIN W/ 2 ROWS OF BUTYL SEALANT.
DO NOT POP RIVET LAPPED FLASHINGS.

FASTENER NOTE

ALL EXTERIOR FASTENERS ARE TO BE EITHER STAINLESS OR PLATED CARBON STEEL.

VENTILATION NOTE

DMI PERFORATED Z CLOSURE PROVIDES 23% NET FREE AIR MOVEMENT.
HIP CONDITIONS CAN NOT BE VENTED.

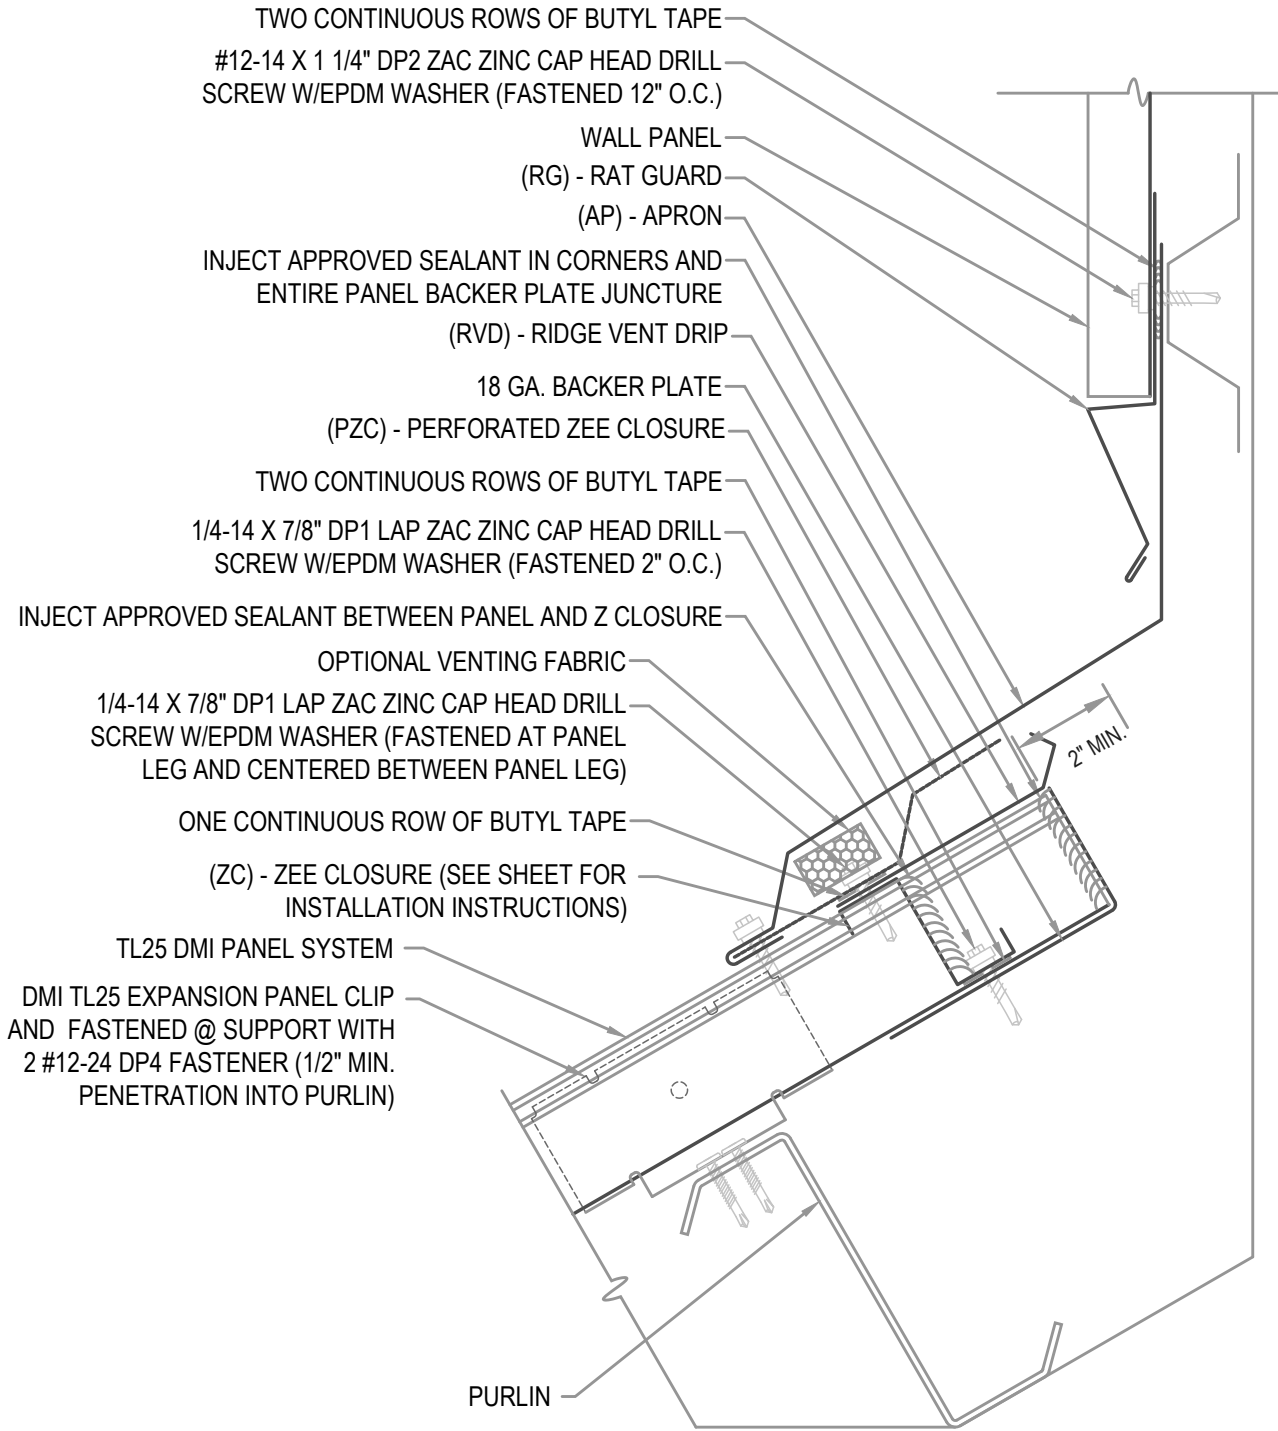

TWO CONTINUOUS ROWS OF BUTYL TAPE

#12-14 X 1 1/4" DP2 ZAC ZINC CAP HEAD DRILL
SCREW W/EPDM WASHER (FASTENED 12" O.C.)

WALL PANEL

(RG) - RAT GUARD

(AP) - APRON

INJECT APPROVED SEALANT IN CORNERS AND
ENTIRE PANEL BACKER PLATE JUNCTURE

(RVD) - RIDGE VENT DRIP

18 GA. BACKER PLATE

(PZC) - PERFORATED ZEE CLOSURE

TWO CONTINUOUS ROWS OF BUTYL TAPE

1/4-14 X 7/8" DP1 LAP ZAC ZINC CAP HEAD DRILL
SCREW W/EPDM WASHER (FASTENED 2" O.C.)

INJECT APPROVED SEALANT BETWEEN PANEL AND Z CLOSURE

OPTIONAL VENTING FABRIC

1/4-14 X 7/8" DP1 LAP ZAC ZINC CAP HEAD DRILL
SCREW W/EPDM WASHER (FASTENED AT PANEL
LEG AND CENTERED BETWEEN PANEL LEG)

2" MIN.

ONE CONTINUOUS ROW OF BUTYL TAPE

(ZC) - ZEE CLOSURE (SEE SHEET FOR
INSTALLATION INSTRUCTIONS)

TL25 DMI PANEL SYSTEM

DMI TL25 EXPANSION PANEL CLIP
AND FASTENED @ SUPPORT WITH
2 #12-24 DP4 FASTENER (1/2" MIN.
PENETRATION INTO PURLIN)

PURLIN



HYDROSTATIC VENTED APRON

Detail:
TL25 06-02-PH

• **PROVEN** • **DEPENDABLE** • **SUSTAINABLE** •
METAL ENVELOPE SYSTEMS SINCE 1988

Issue/Rev Date:

Scale:

09/18

3"=1'-0"